

Center Street Trail

Possible Design / Construction Schedules

Design:

- *~60 Days from Acceptance of Preliminary Design and Notice to Proceed*
 - *60% Milestone Review — ~**May 15th***
 - *90% Milestone Review — ~**June 15th***
 - *Advertisement – ~**June 25th***

Construction Window:

- ***July 15th – October 15th, 2024** (3 Months)*




PROJECT		MIDWAY TRAIL	
PROJECT NUMBER		CENTER STREET	
SHEET NO.		EXHIBIT	
APPROVED		MIDWAY CITY	
PROFESSIONAL ENGINEER		DATE	
DRAWN BY		DATE	
CHECKED BY		DATE	
DATE		DATE	

PRELIMINARY
NOT FOR CONSTRUCTION




SEGMENT 1
(MAIN ST TO 250 N)

SEGMENT 2
(250 N TO CENTER ST TURN)

RAISED CROSSWALK

PROJECT		MIDWAY TRAIL		MIDWAY CITY		PRELIMINARY	
PROJECT NUMBER		CENTER STREET		APPROVED		NOT FOR CONSTRUCTION	
SHEET NO.		EXHIBIT		PROFESSIONAL ENGINEER		DATE	
		EXHIBIT OVERVIEW		4/22/2024		DRAWN BY	
				DATE		JC	
				DATE		CHECKED BY	
				DATE		RWA	

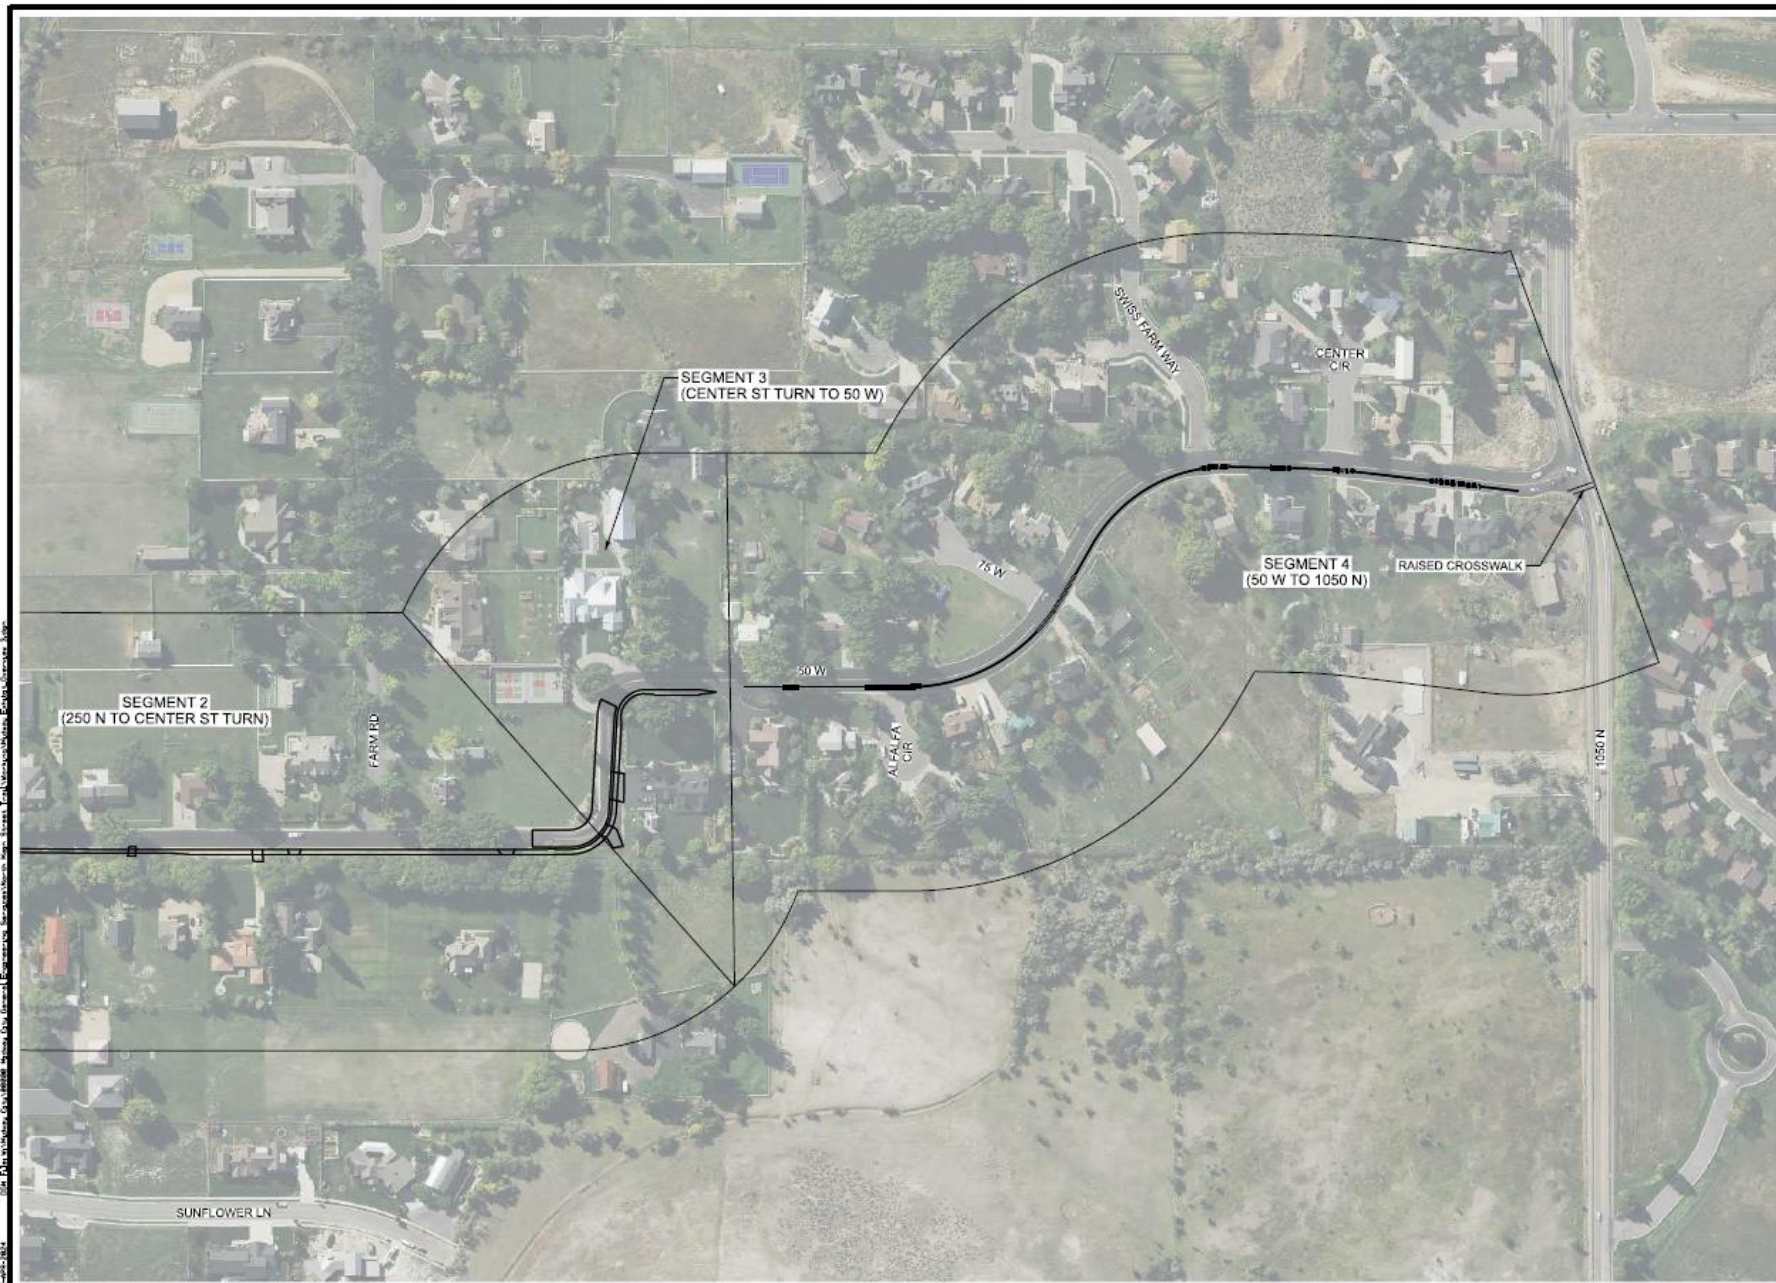

PROJECT		MIDWAY CITY	
PROJECT NUMBER		MIDWAY TRAIL CENTER STREET	
APPROVED		EXHIBIT OVERVIEW	
PROFESSIONAL ENGINEER	DATE	4/22/2024	DATE
DRAWN BY	QC CHECKED BY	BMW	
PRELIMINARY NOT FOR CONSTRUCTION			



PRELIMINARY
NOT FOR CONSTRUCTION

MIDWAY CITY

MIDWAY TRAIL
CENTER STREET

PROJECT NUMBER

PH

EXHIBIT

SHEET NO.

APPROVED

PROFESSIONAL ENGINEER

DATE

3/29/2024

GC

CHECKED BY

DBW

CHECKED BY



PRELIMINARY
NOT FOR CONSTRUCTION

MIDWAY CITY

MIDWAY TRAIL
CENTER STREET

PROJECT NUMBER	PH
APPROVED	EXHIBIT

PROFESSIONAL ENGINEER	DATE
APPROVED	4/2/2024
DRAWN BY	CHECKED BY
DBW	OC




PRELIMINARY
NOT FOR CONSTRUCTION

MIDWAY CITY

APPROVED _____ DATE: 3/28/2024
 PROFESSIONAL ENGINEER _____
 DRAWN BY: JDB/ZL
 QC CHECKED BY: _____


MIDWAY TRAIL
CENTER STREET

PROJECT _____
 PROJECT NUMBER _____
 SHEET NO. _____ **EXHIBIT 3**





PRELIMINARY		NOT FOR CONSTRUCTION	
MIDWAY CITY		APPROVED	PROFESSIONAL ENGINEER
MIDWAY TRAIL		PROJECT NUMBER	DATE
CENTER STREET		DATE	DATE
PH		QC	CHECKED BY
EXHIBIT		3/28/2024	LDZL
SHEET NO.		EXHIBIT 4	

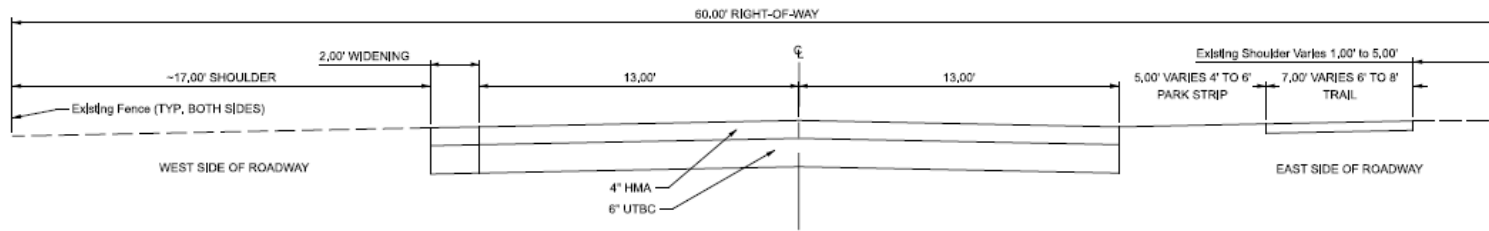

TYPICAL SECTION 1

MAIN ST TO 250 NORTH
SECTION 1

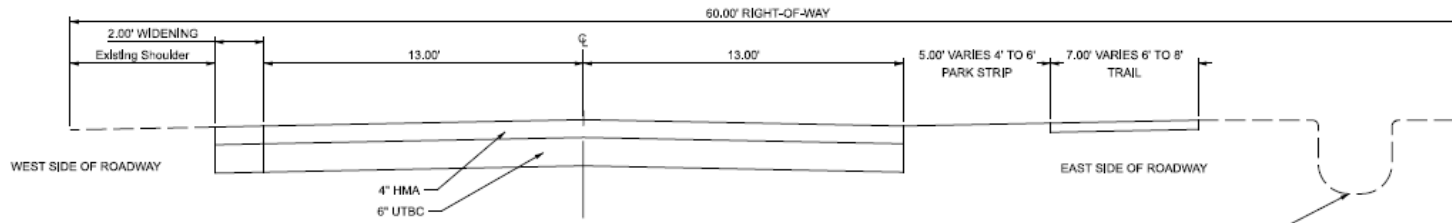

TYPICAL SECTION 2


250 NORTH TO CENTER ST TURN
SECTION 2

PRELIMINARY
NOT FOR CONSTRUCTION

MIDWAY CITY


JMA	DRAWN BY	4/17/2024	CHECKED BY
	QC	DATE	PROFESSIONAL ENGINEER

MIDWAY TRAIL	APPROVED
CENTER STREET	PN
TYPICAL SECTION	

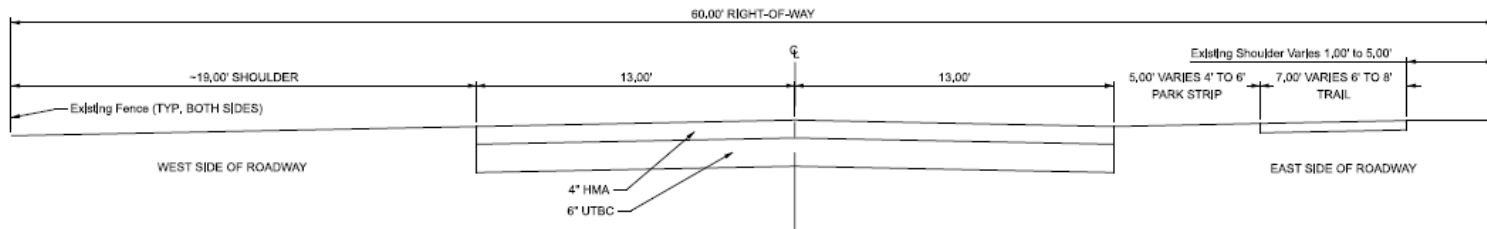

TYPICAL SECTION 3

CENTER ST TURN TO 50 WEST
SECTION 3

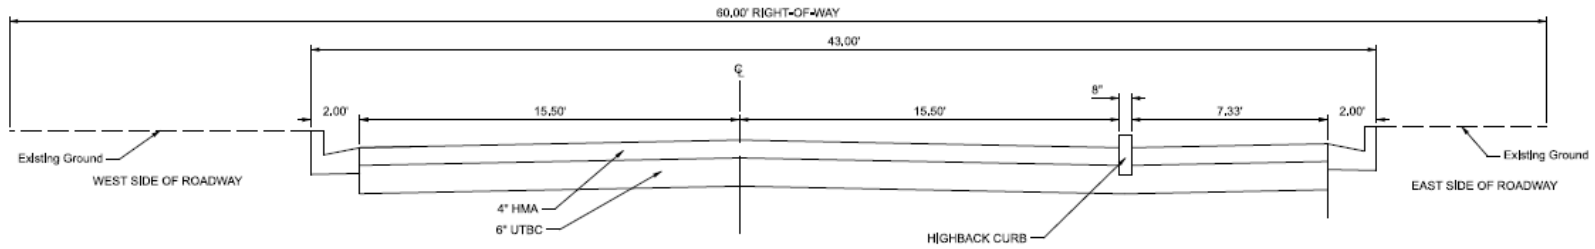

TYPICAL SECTION 4

50 WEST TO 1050 NORTH
SECTION 4

PRELIMINARY

NOT FOR CONSTRUCTION

MIDWAY CITY

MIDWAY TRAIL

CENTER STREET

TYPICAL SECTION

PROJECT
PROJECT NUMBER

PH

SHEET NO. **TS-02**

DRAWN BY: JMA

QC

CHECKED BY:

4/2/2024

DATE

PROFESSIONAL ENGINEER

APPROVED

